


SEE SHEET 1 OF 2 FOR
BASIS OF BEARINGS AND
CURVE DATA.

FOUND 3 1/4" DIAM BRASS CAP INSCRIBED
 14N R29 E
 1/4 532
 AP 2
 1R 37
 55 T 3N
 5977
 ON 2 1/2" DIAM IRON PIPE
 136.98' m
 (330°) E
 140')
 IN SMALL ROCK MOUND. ACCEPTED PER
 MB 1/52 AND 1977 BLM DEPENDENT
 RESURVEY.
 FOUND 3/8" DIAM ORANGE REBAR IN
 6"x6" CONC. MONUMENT. ACCEPTED
 PER MB 1/52.
 FOUND 3/8" DIAM ORANGE REBAR IN SMALL
 ROCK MOUND. MONUMENT TYPE KNOWN TO
 HAVE BEEN COMMONLY SET BY WALTER
 REID, RCE 7522. MONUMENTS SUBSTANTIALLY
 CONFORM TO RECORD PER MB 1/52.
 ACCEPTED AS CORNERS PER MB 1/52.
 FOUND 1/2"x1/2" SQUARE HEAD BOLT IN
 SMALL ROCK MOUND WITH OLD 1"x2" STAKE.
 BOLT ENTERS GROUND AT LOCATION WHERE
 POINT OF STAKE ENTERS GROUND.
 TYPE OF STAKE KNOWN TO HAVE BEEN
 COMMONLY SET BY WALTER REID, RCE 7522,
 IN THIS SUBDIVISION. MONUMENT SUBSTANTIALLY
 CONFORMS TO RECORD PER MB 1/52.
 ACCEPTED AS CORNER PER MB 1/52.
 FOUND 1 1/2" DIAM PLASTIC CAP STAMPED RCE 30029
 ON 5/8" DIAM REBAR. NO REFERENCE.
 FOUND OLD 2x2 HUB. ACCEPTED AS BC OR EC RP
 PER MCRO FB # 4420-1.
 SET LEAD AND TAG LS 5149 IN MASONRY BLOCK WALL
 VALVE BOX.
 SET 1 1/2" DIAM ALUMINUM CAP STAMPED LS 5149
 5/8" DIAM REBAR.
 BASED ON RECORD INFORMATION PER MB 1/52 UN
 OTHERWISE NOTED.
 BASED ON FIELD MEASUREMENTS.
 FOUND 1 1/2" DIAM. BRASS CAP INSCRIBED CE 7522
 6"x6" CONCRETE MONUMENT. ACCEPTED PER MB 1/52.
 FOUND MONUMENTS ARE 6" TO 18" BELOW GRADE.

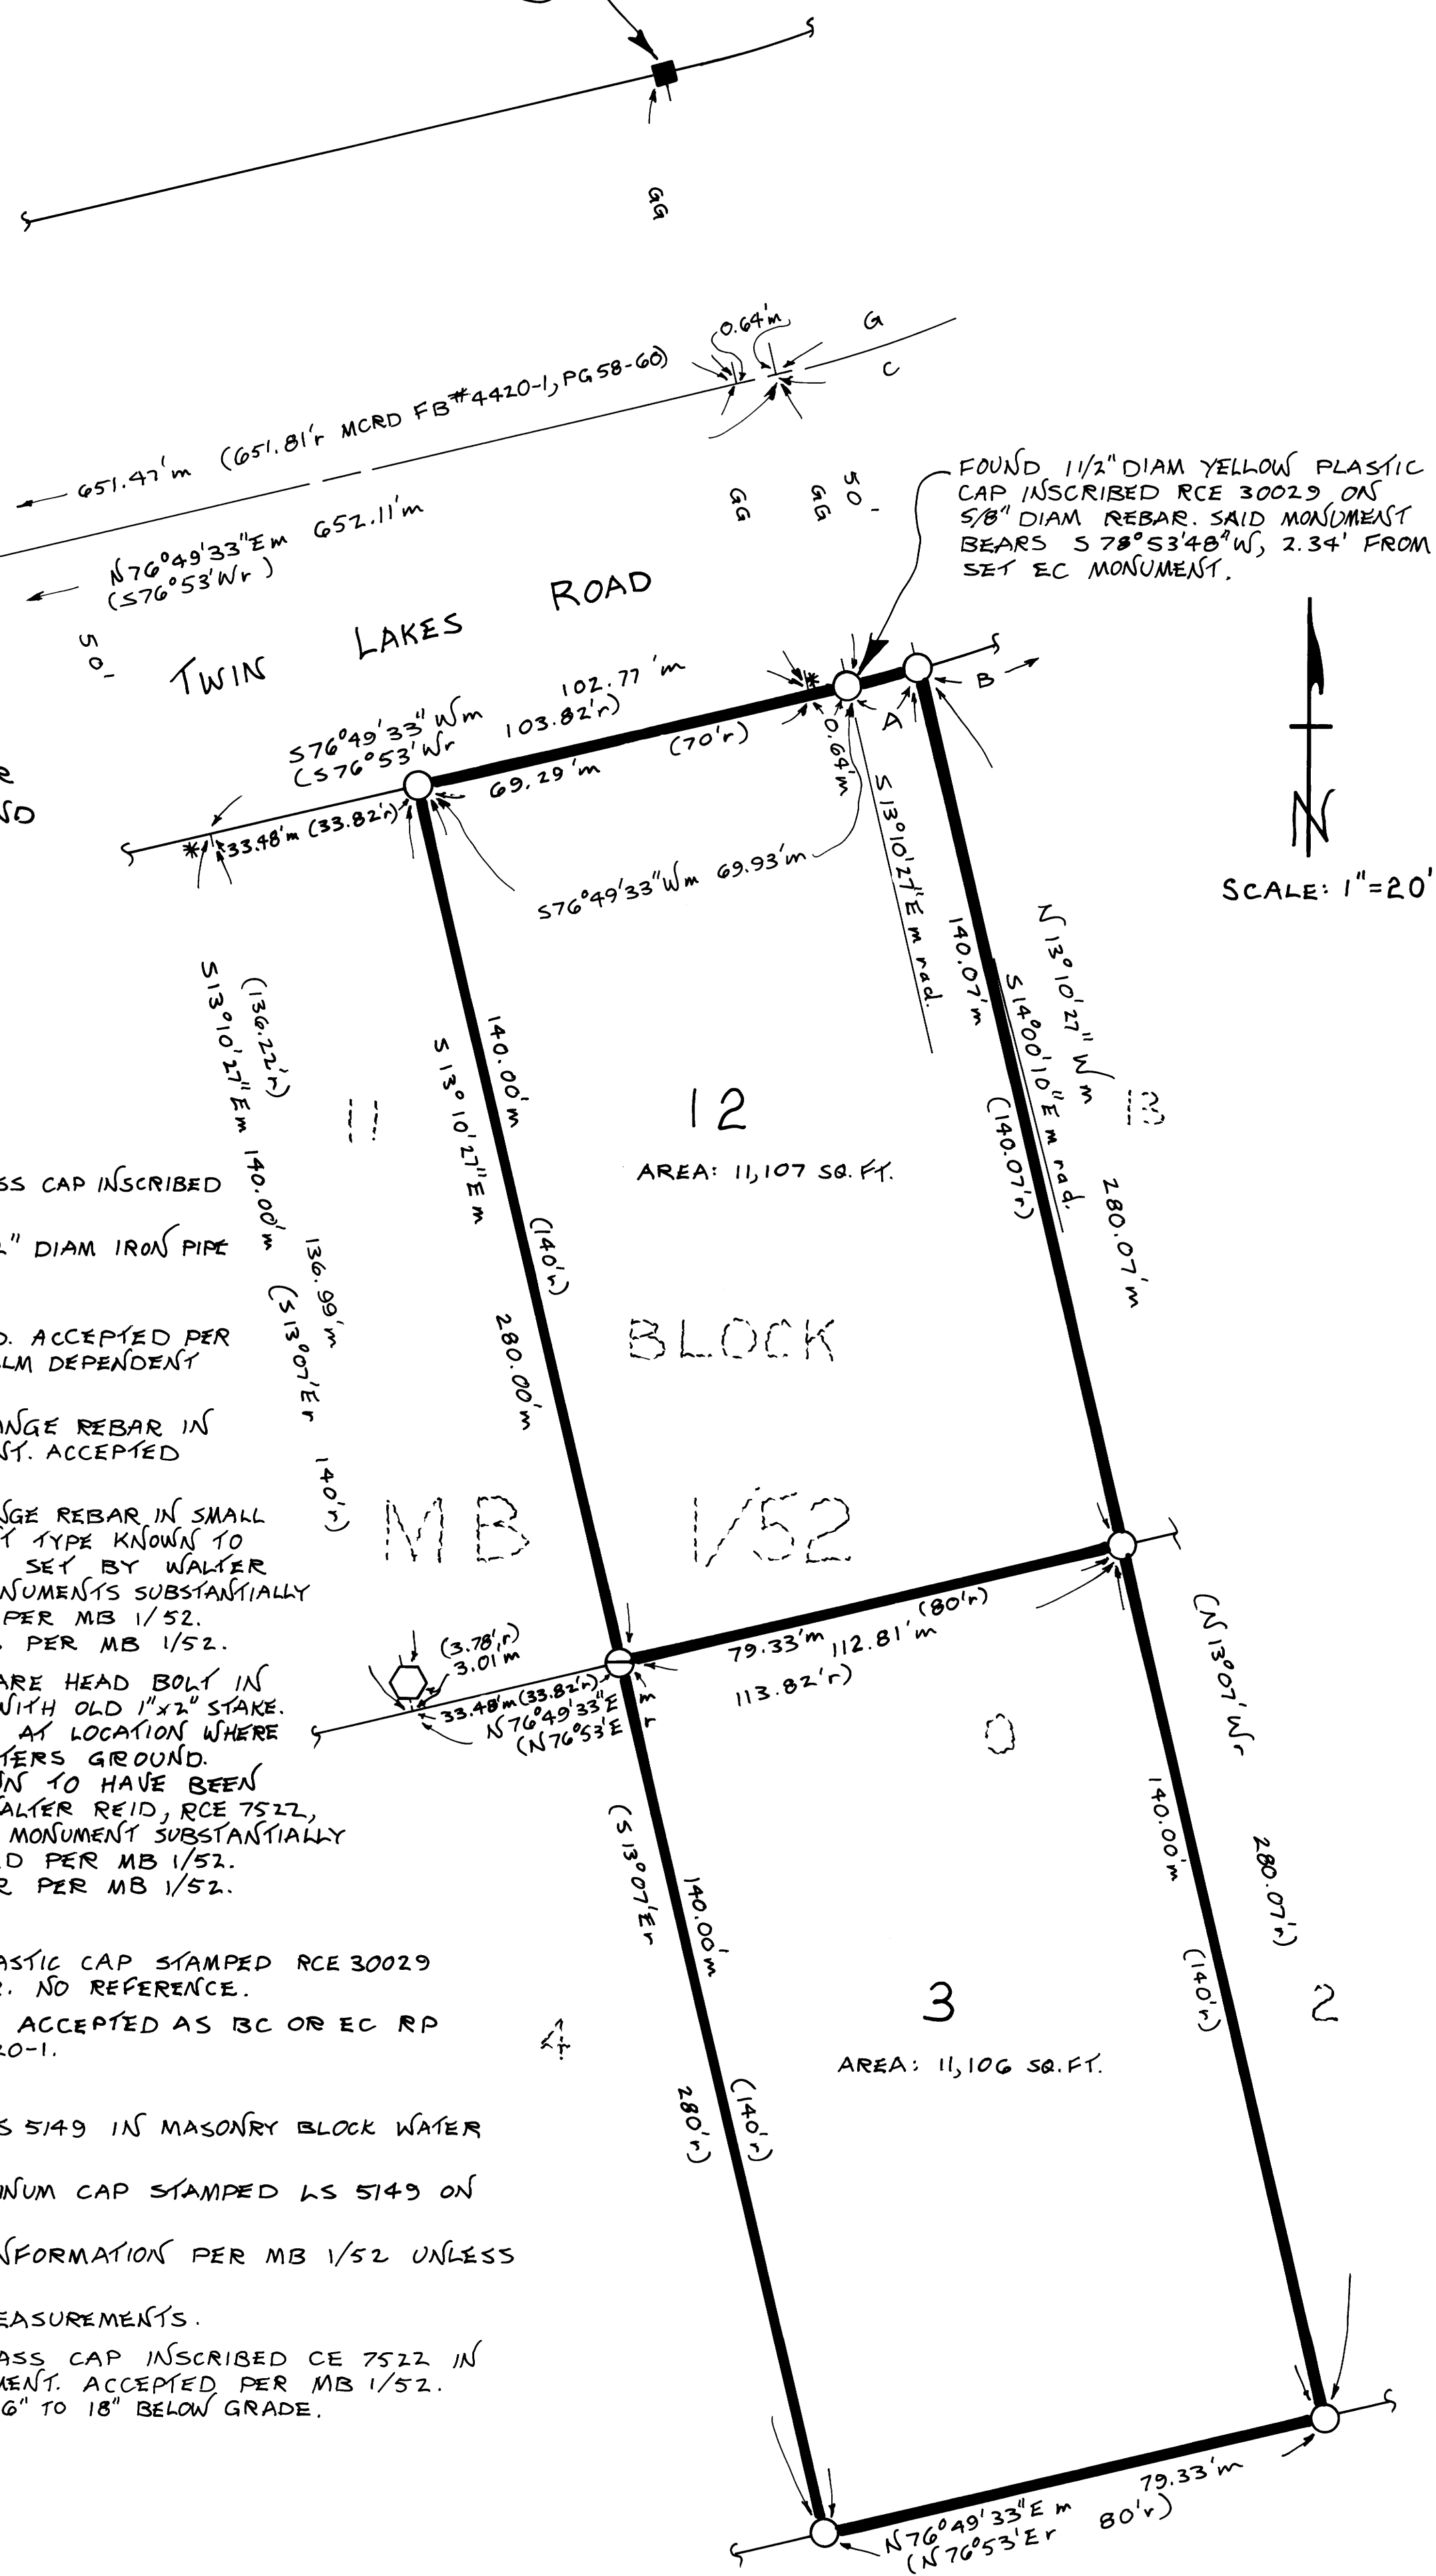

P.S. Vol 2 Page 131-A